



SPECIJALNA BOLNICA ZA REHABILITACIJU "RIBARSKA BANJA" - ŠEMA POZICIJA FASADNIH STOLARSKIH ZID ZAVESA


POZ 01 / ULAZNI PORTAL S67 i MD67/ RAL9005 MAT

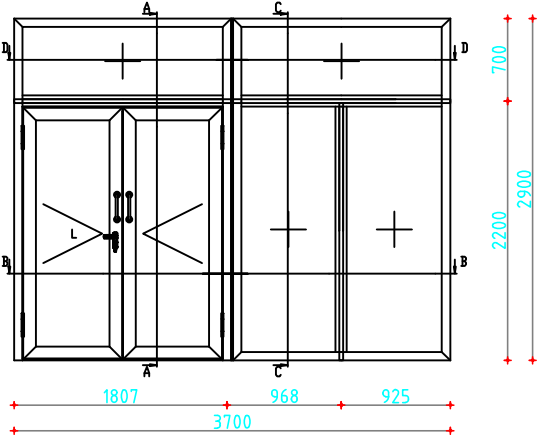



POZ 02 / ZID ZAVESA POD NAGIBOM M7/ RAL9005 MAT

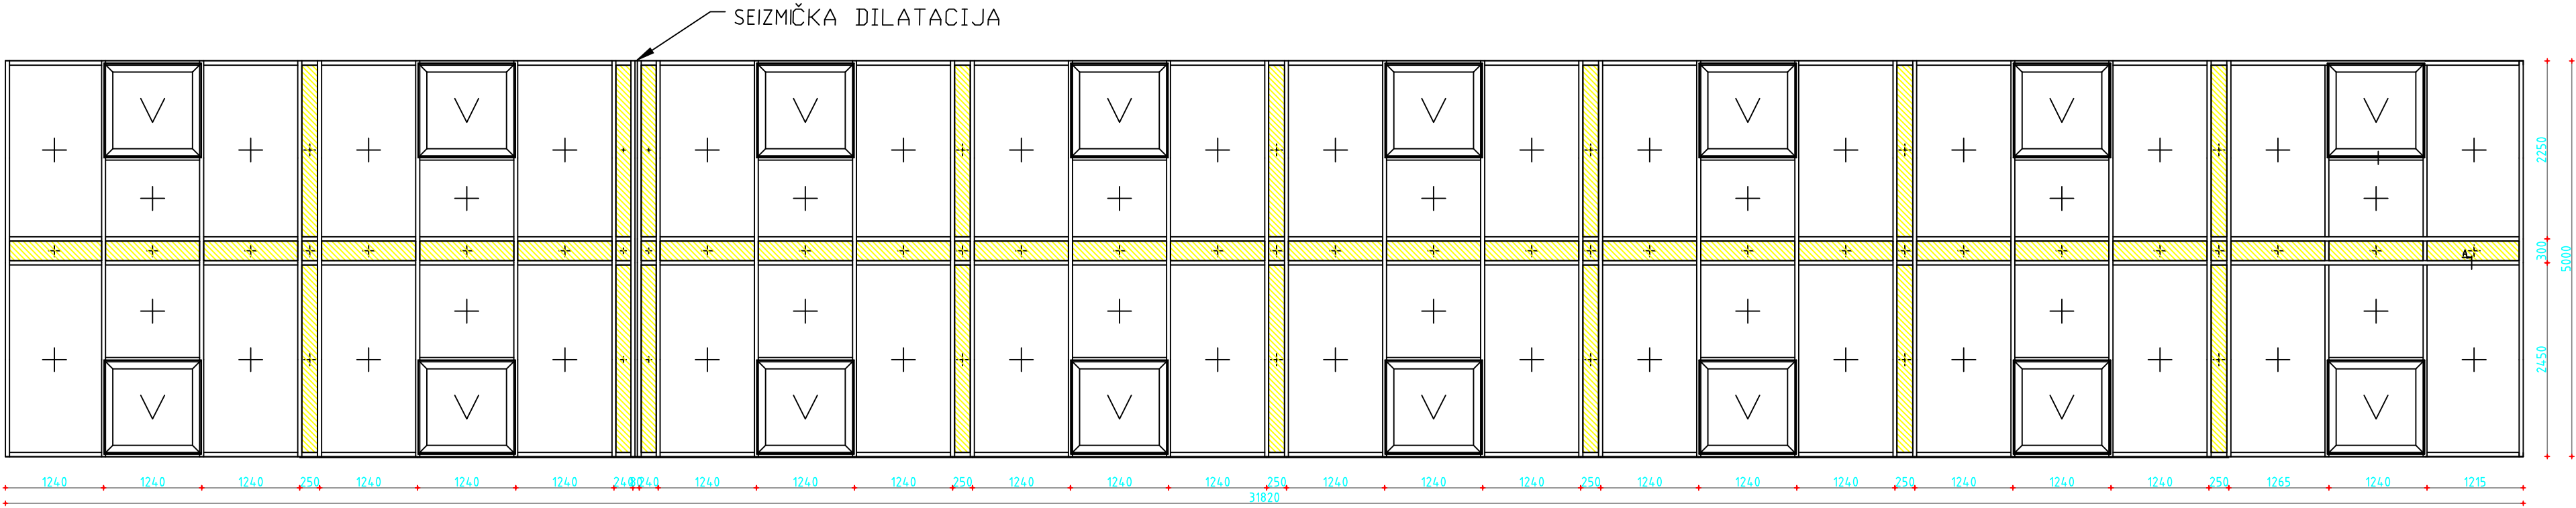



POZ 03 / ZID ZAVESA POD NAGIBOM M7/ RAL9005 MAT

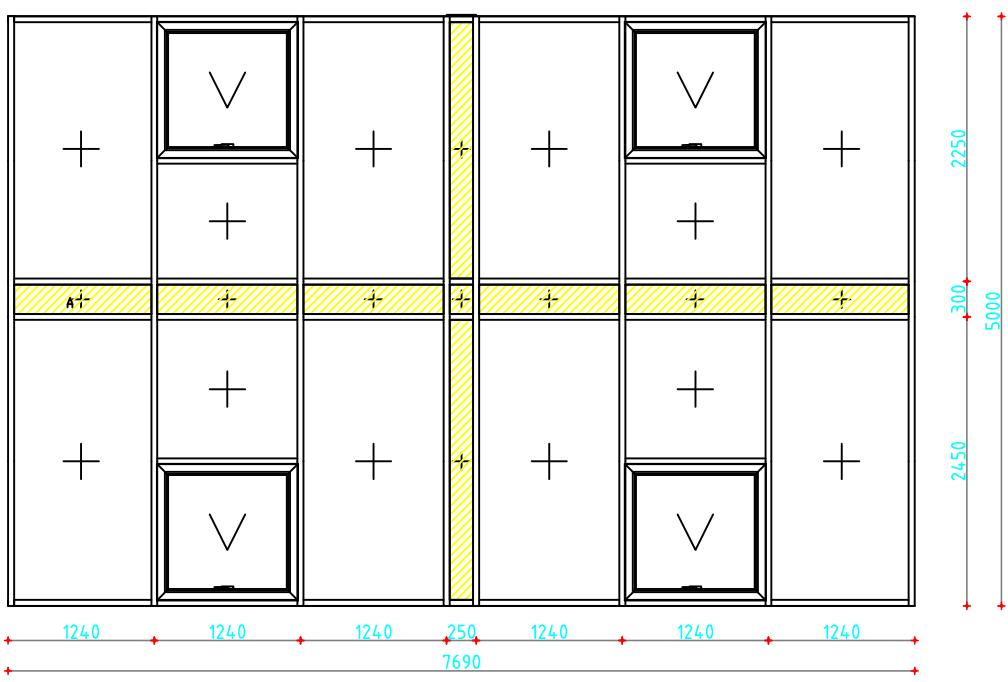

POZ 04 / ZID ZAVESA POD NAGIBOM M7/ RAL9005 MAT

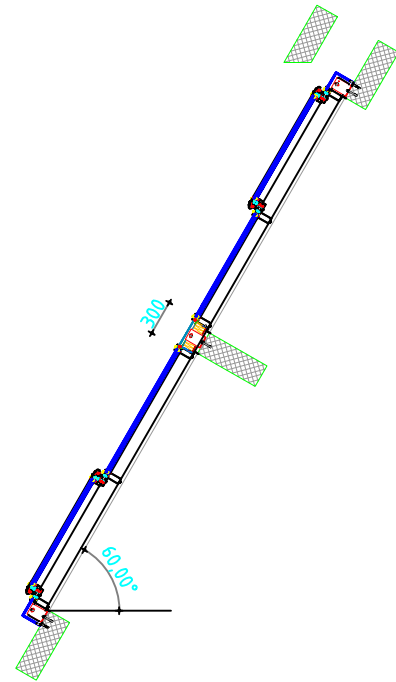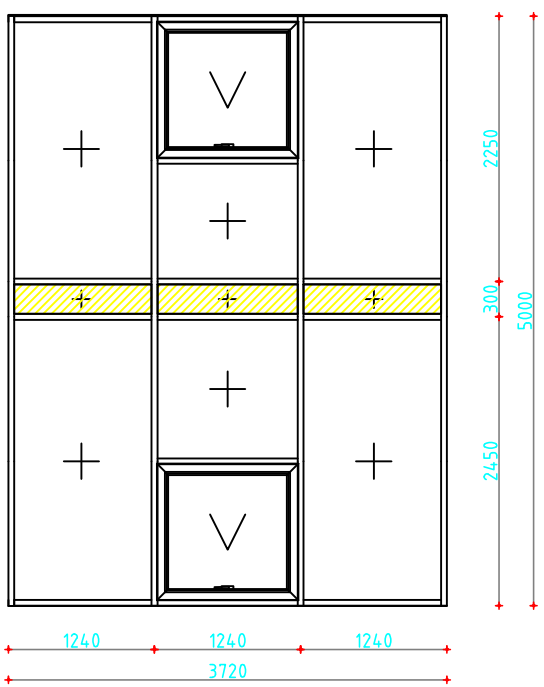

POZ 05 / ZID ZAVESA POD NAGIBOM M7/ RAL9005 MAT

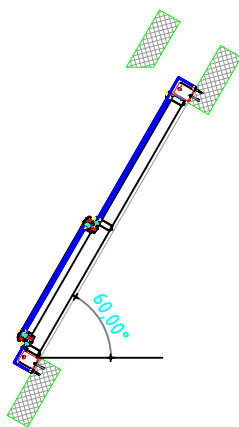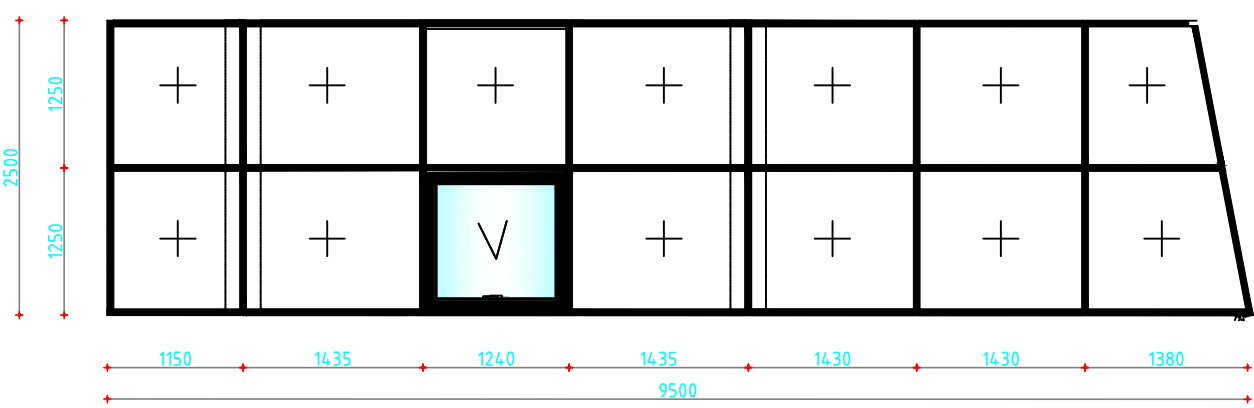

POZ 06 / ZID ZAVESA POD NAGIBOM M7/ RAL9005 MAT

